



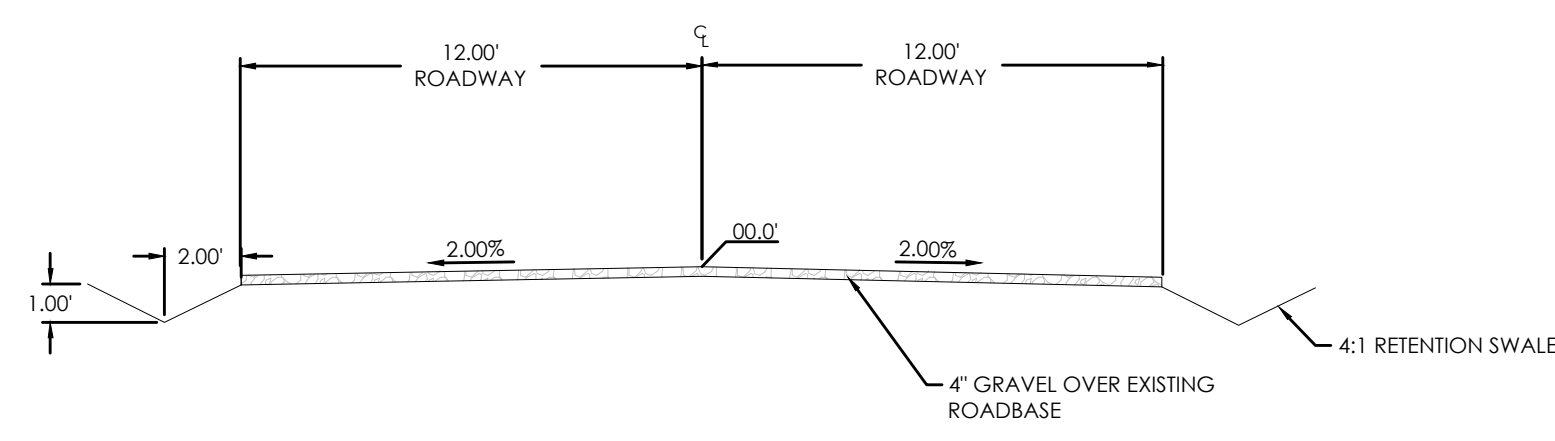


24' RESIDENTIAL ROAD
N.T.S.

LEGEND

---	BOUNDARY LINE
---	SECTION LINE
---	EXIST. EASEMENT LINE
---	EXIST. PROPERTY LINE
---	EXIST. CONTOUR MAJOR
---	EXIST. CONTOUR MINOR
---	EXIST. STORM DRAIN
---	EXIST. SANITARY SEWER
---	EXIST. CULINARY WATER
---	EXIST. SECONDARY WATER
---	EXIST. IRRIGATION
---	EXIST. NATURAL GAS
---	EXIST. COMMUNICATIONS
---	EXIST. OVERHEAD POWER
---	EXIST. FENCE
---	EXIST. CONCRETE, CURB & GUTTER, SIDEWALK
---	EXIST. EDGE OF ASPHALT
---	SECTION MONUMENT (FOUND)
---	FOUND 1/2" REBAR WITH CAP JUB PLS 944
---	FOUND 1/2" REBAR WITH CAP LS 8960
---	FOUND 1/2" REBAR WITH CAP LS 4477
---	EXIST. SD INLET, MANHOLE & COMBO BOX
---	EXIST. SEWER MANHOLE
---	EXIST. WATER VALVE & WATER METER
---	EXIST. FIRE HYDRANT
---	EXIST. IRRIGATION BOX
---	EXIST. GAS VALVE & GAS METER
---	EXIST. STREET LIGHT
---	EXIST. ELECTRICAL BOX
---	EXIST. COMMUNICATIONS BOX
---	EXIST. SPOT ELEVATION

+XXXX.X

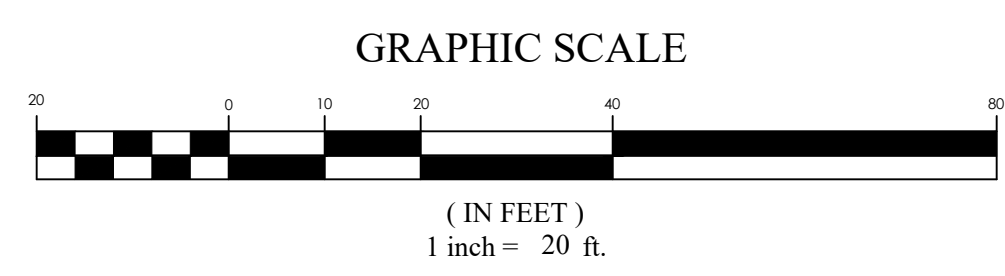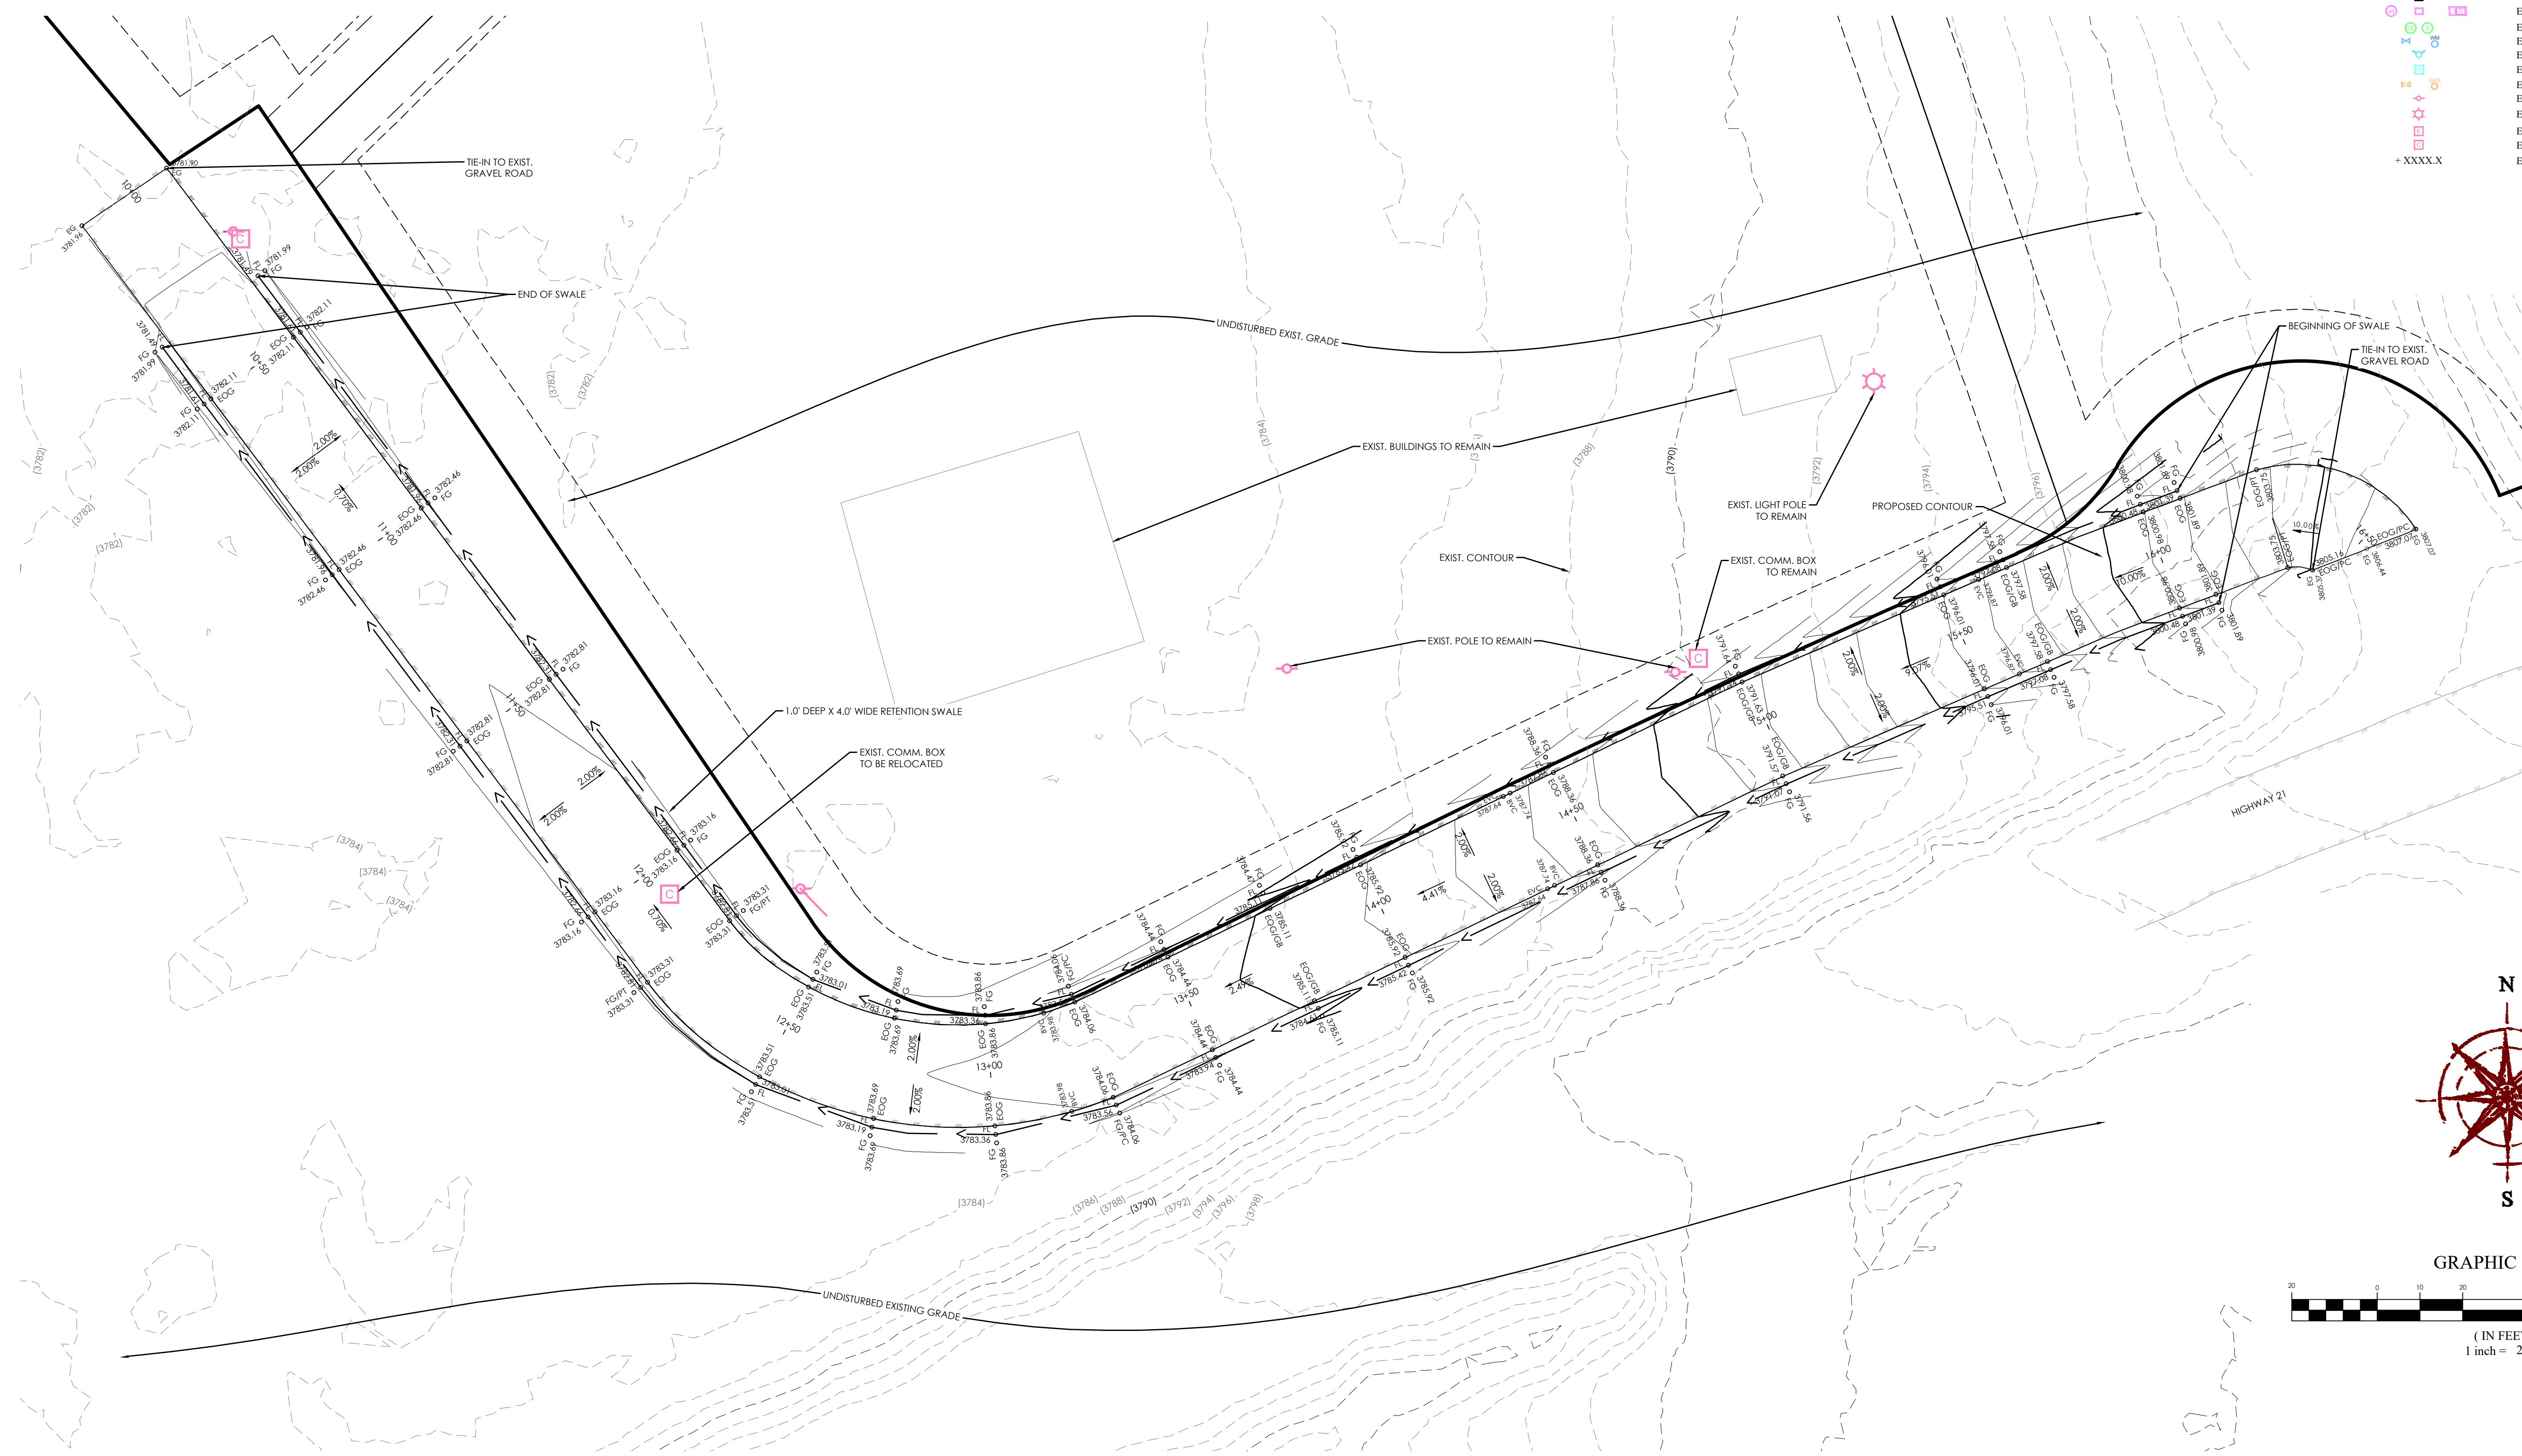

NORTH SHORE SUBDIVISION
LOWMAN, BOISE COUNTY, IDAHO
SITE PLAN

REVISION BLOCK	
#	DESCRIPTION
1	
2	
3	
4	
5	
6	

SITE PLAN

Scale: 1"=20'	Drawn: KS
Date: 09/02/25	Job #: 25-5019
Sheet:	C2

FOCUS
ENGINEERING AND SURVEYING, LLC
6949 S. HIGH TECH DRIVE SUITE 200
MIDVALE, UTAH 84047 PH: (801) 352-0075
www.focus-es.com

