


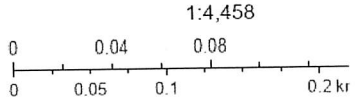



ArcGIS Web Map

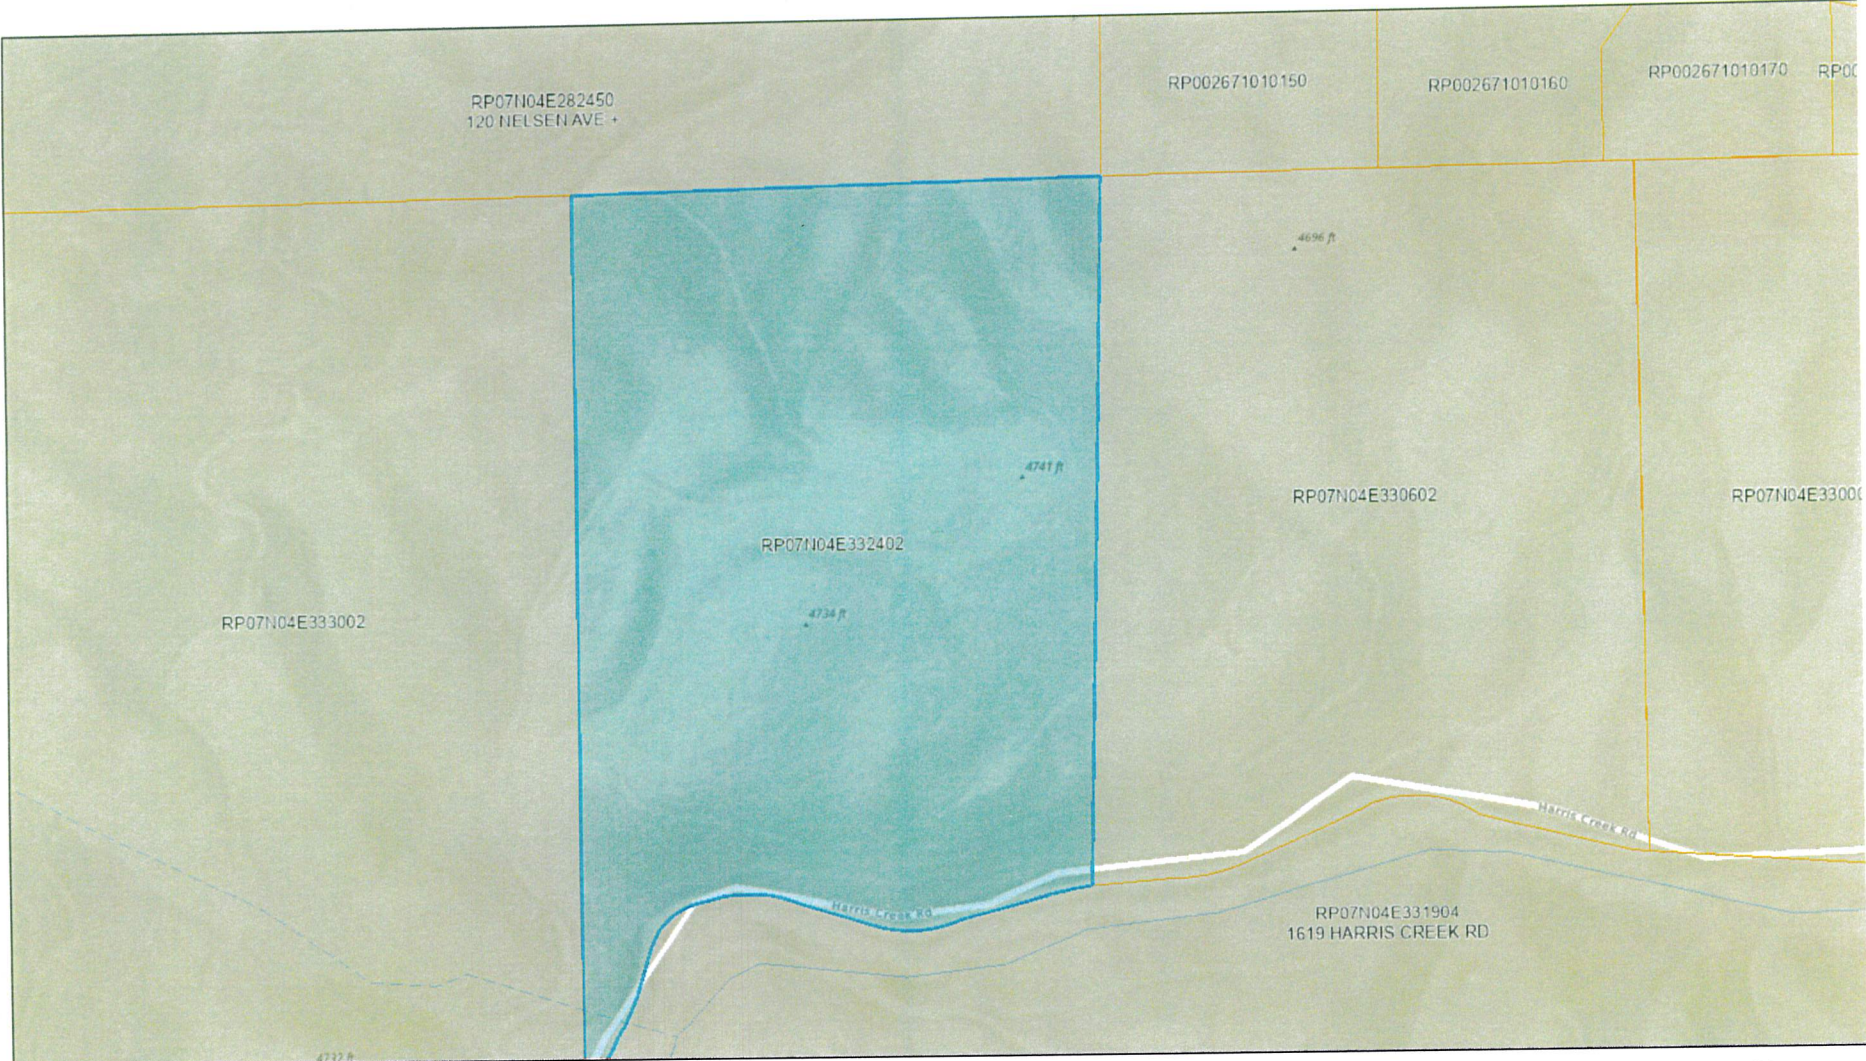

5/7/2026, 3:54:37 PM

-  Boise County Mask
-  Boise County Parcels

 



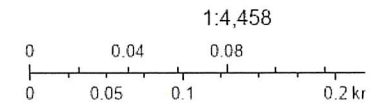
 Sources: Esri, TomTom, Garmin, FAO, (c) OpenStreetMap contributors, and the Community, Sources: Esri, Vantor, Airbus, NGA, NASA, CGIAR, N Robinson, NCE NMA, Geodatastyrelsen, Rijkswaterstaat,

ArcGIS Web Map




5/7/2026, 3:52:58 PM

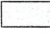-  Boise County Mask
-  Boise County Parcels



Sources: Esri, TomTom, Garmin, FAO, (c) OpenStreetMap contributors, and 1 Community, Sources: Esri, Vantor, Airbu NGA, NASA, CGIAR, N Rebinson, NCE NMA, Geodatastyretsen, Rijkswaterstaat,

ArcGIS Web Map

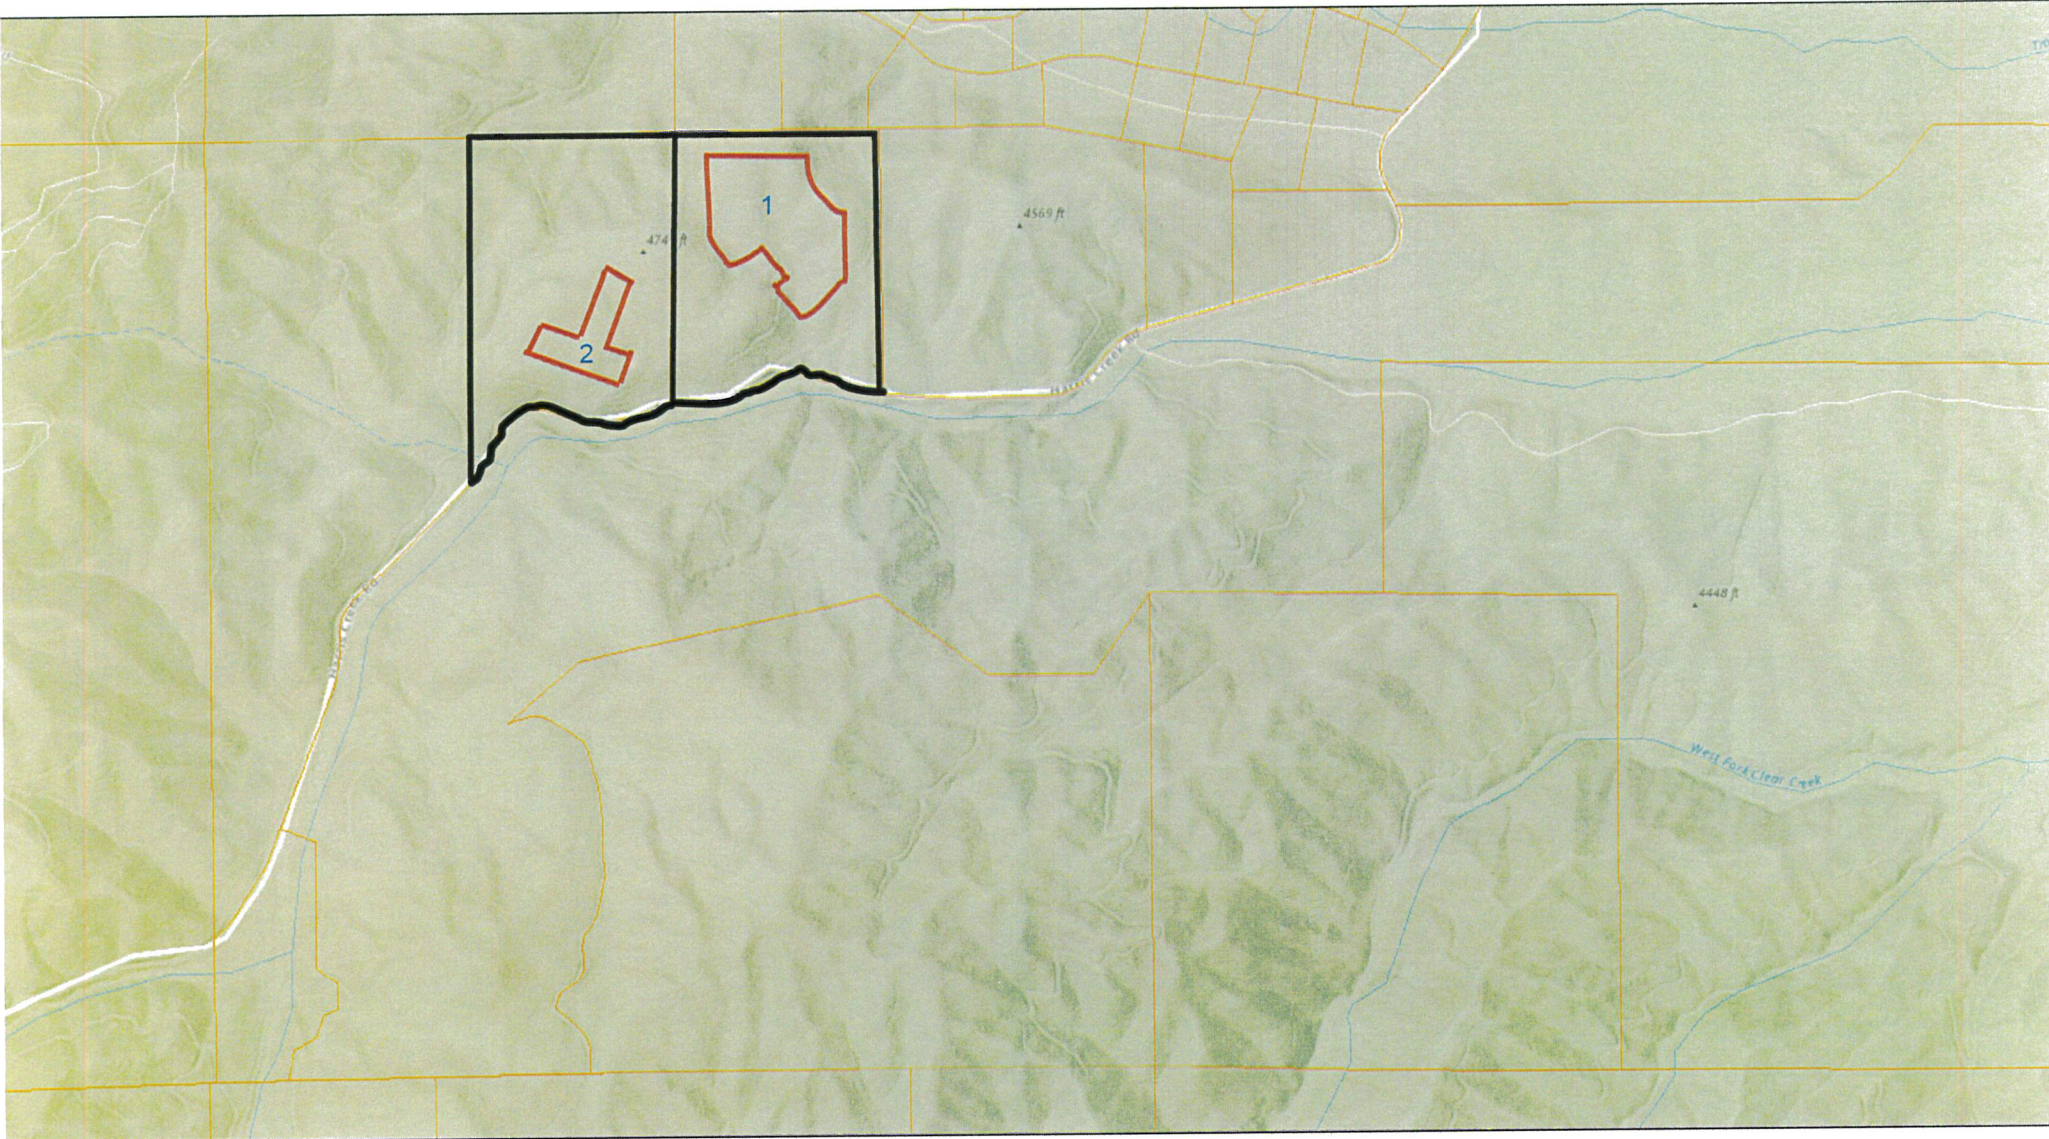


2026, 2:42:15 PM

- Boise County Mask
- Boise County Parcels


- 1 - Primary Site (Williams Parcel)**
- 2 - Secondary Site (HCH Parcel)**

1:12,577

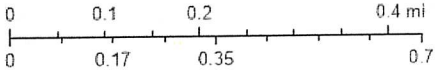

Sources: Esri, TomTom, Garmin, FAO, NOAA, US (c) OpenStreetMap contributors, and the GIS Community, Esri, NASA, NGA, USGS, FEMA


Aerial of Primary Site (Rock Crushing Operation) - Williams Parcel

 = Area of Excavation




©2026 ARDURRA GROUP, INC. THIS INSTRUMENT IS THE PROPERTY OF ARDURRA. ANY REPRODUCTION, REUSE OR MODIFICATION OF THIS INSTRUMENT OR ITS CONTENTS WITHOUT SPECIFIC WRITTEN PERMISSION OF ARDURRA IS STRICTLY PROHIBITED.


LEGEND	
	CONSTRUCTION ACCESS SEE DETAIL 2 THIS SHEET
	LIMITS OF CONSTRUCTION
	FIBER WATTLE SEE DETAIL 1 THIS SHEET, BMP 64
	TEMPORARY PORT-A-POTTY BMP 50
	PROPOSED STAGING AREA BMP 41
	STOCKPILE AREA BMP 44

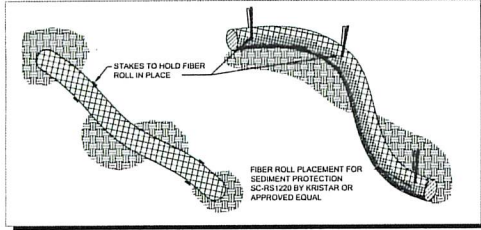

1 FIBER ROLL DETAIL
1/15

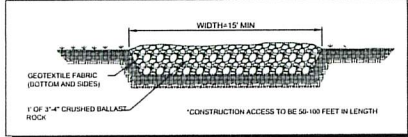

2 STABILIZED CONSTRUCTION ACCESS
1/15

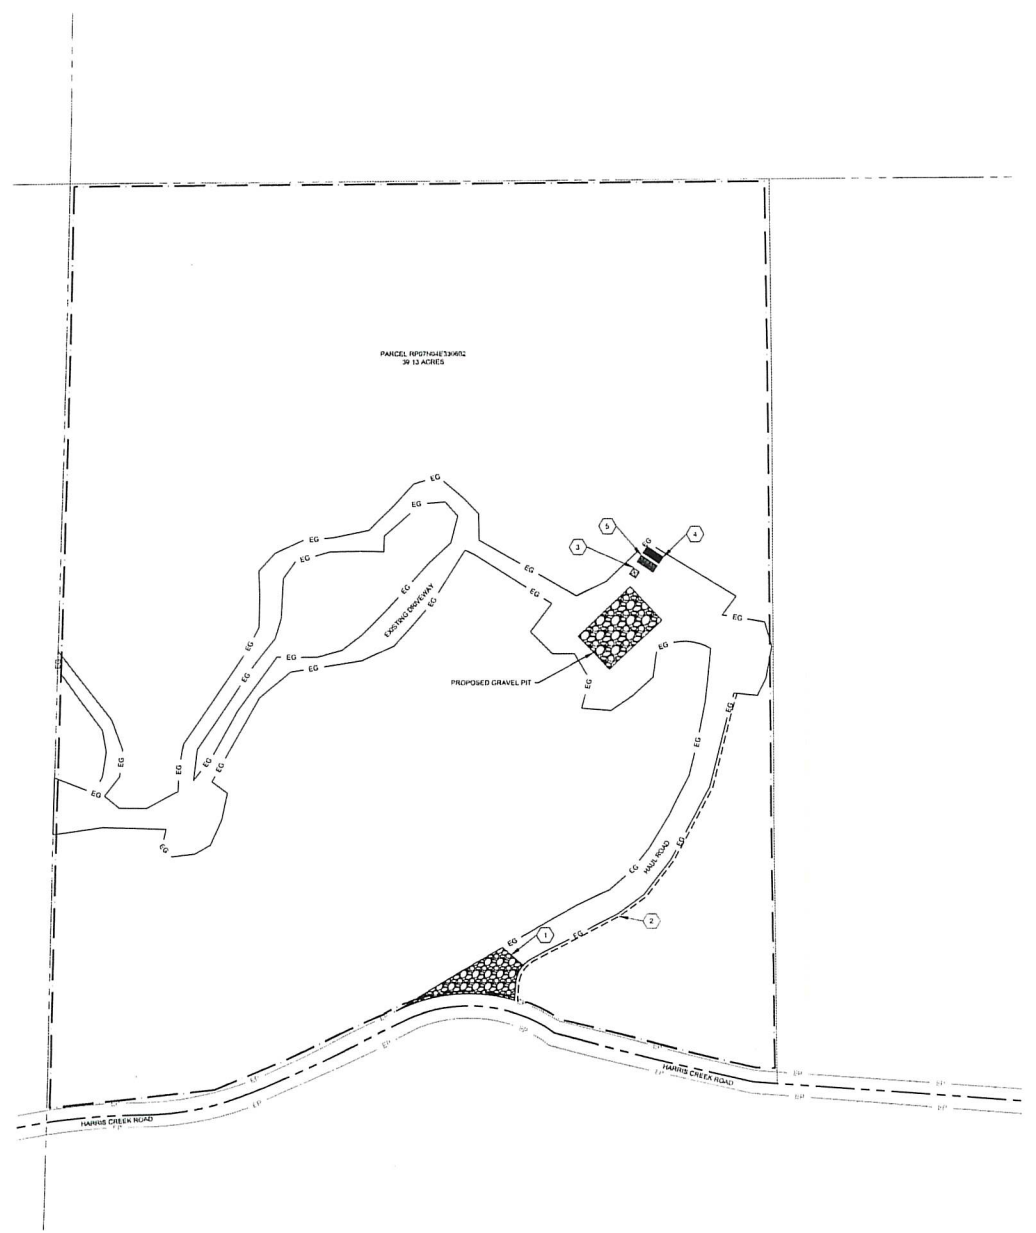

REVISIONS	DESCRIPTION	DATE	ENGINEER	DESIGNED	C. B.A.P.	DRAWN	CHECKED	APPROVED	C. B.A.P.	C. B.A.P.



**CONSTRUCTION DRAWINGS FOR
 HARRIS CREEK GRAVEL PIT
 ESC PLAN**

ATTENTION:
 IF THIS MAN DOES NOT MEASURE
 1" ON 22 1/2" SHEET OR 1/2" ON
 11x17 SHEET, THEN DRAWING IS
 NOT TO SCALE.

DATE: April 30, 2025
 PROJECT: 256641
 SHEET: **C1.0**