


SITE PLAN
 RP06N05E344351

X-water/hose

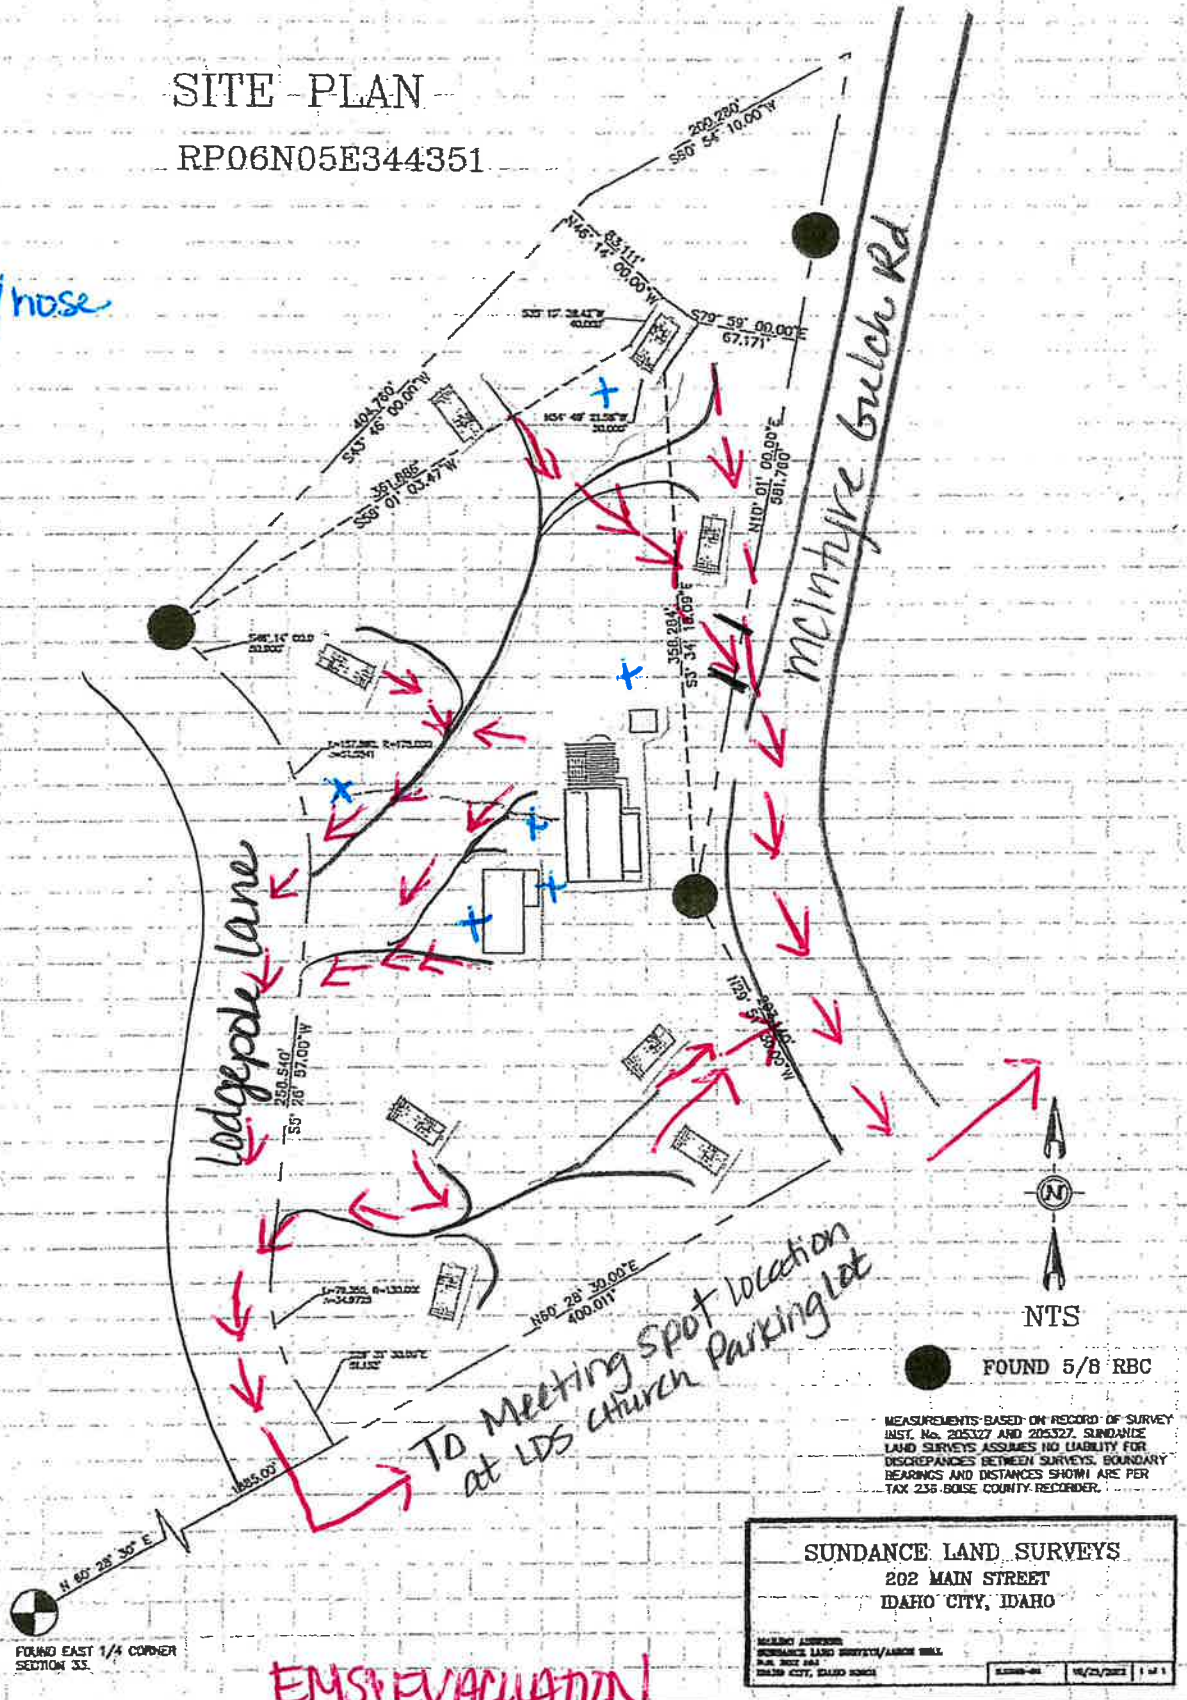

FOUND EAST 1/4 CORNER SECTION 33

EMSP EVACUATION



FOUND 5/8 RBC


MEASUREMENTS BASED ON RECORD OF SURVEY INSTR. NO. 205327 AND 205327. SUNDANCE LAND SURVEYS ASSUMES NO LIABILITY FOR DISCREPANCIES BETWEEN SURVEYS. BOUNDARY BEARINGS AND DISTANCES SHOWN ARE PER TAX 236 BOISE COUNTY RECORDER.

SUNDANCE LAND SURVEYS
 202 MAIN STREET
 IDAHO CITY, IDAHO

MEASUREMENTS BASED ON RECORD OF SURVEY INSTR. NO. 205327 AND 205327. SUNDANCE LAND SURVEYS ASSUMES NO LIABILITY FOR DISCREPANCIES BETWEEN SURVEYS. BOUNDARY BEARINGS AND DISTANCES SHOWN ARE PER TAX 236 BOISE COUNTY RECORDER.

DATE: 10/23/2023 1 of 1

- O - Smoke Alarm / Carbon Monoxide Alarm
- X - Fire Extinguisher
- - Exit Route
- X - Frost-Free Water Spigot w/ hose

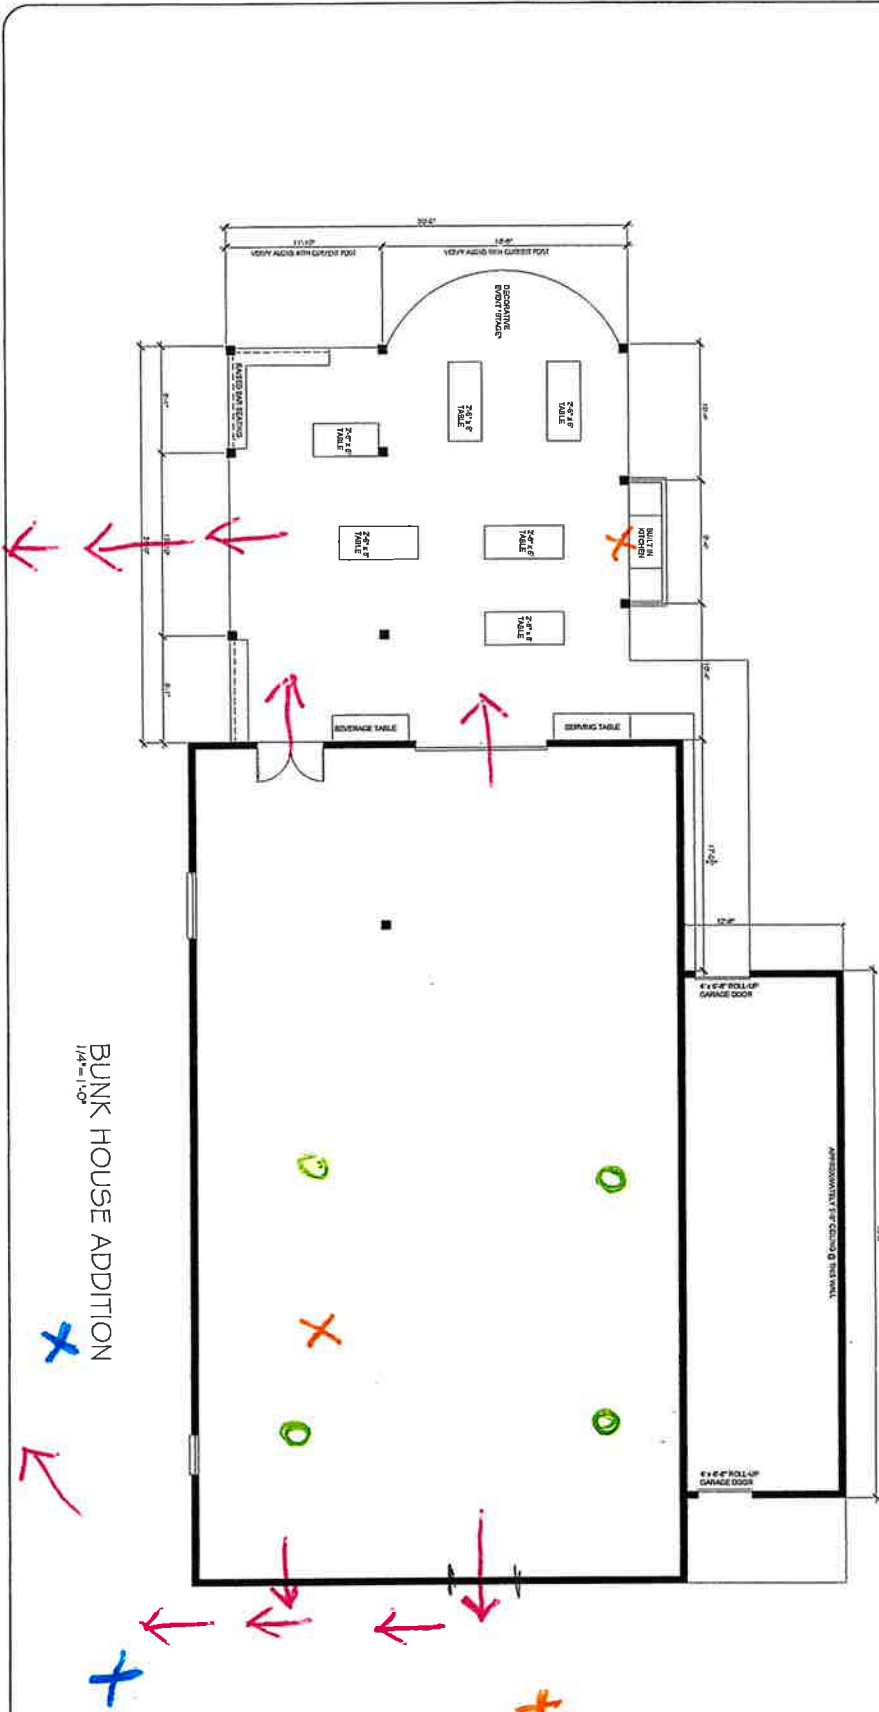

BUNK HOUSE ADDITION
1/4" = 1'-0"

SQUARE FOOTAGES






- GENERAL NOTES**
HOUSE FLOOR PLANS
A2.0

Bunk House Addition
xxxxxx?
Architect: Robin Gates
Owner: Brent Robertson
Shelly Heffington

208.890.0216
208.670.0812
208.695.9402


Studio L

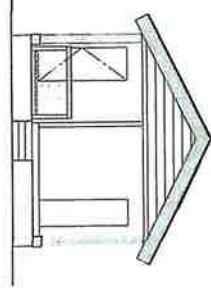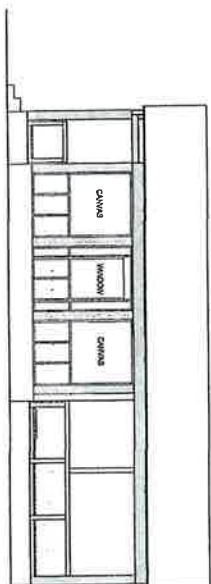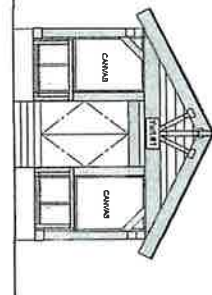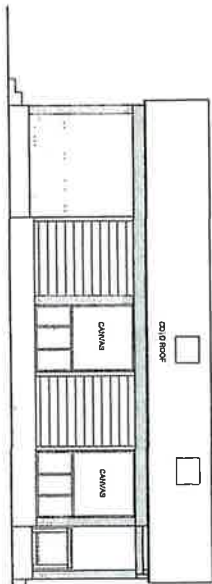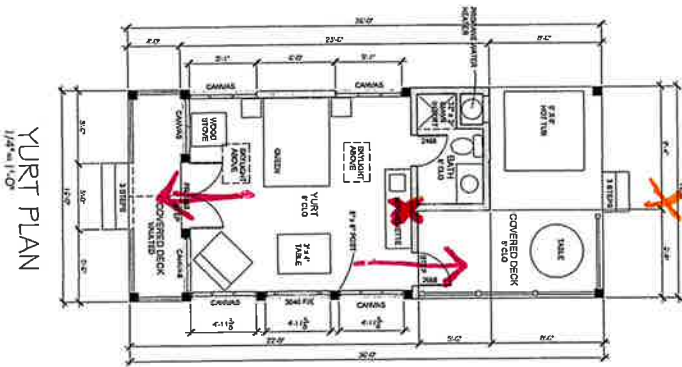

SQUARE FOOTAGES

GENERAL NOTES

6. WINDOW AND DOOR SIZES AS SHOWN.

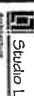 Studio 1
 208.890.0218
 208.870.0812
 208.695.9402
 Architect: Robin Gates
 Owner: Brent Robertson
 Shelly Hefington
 Yurt Residence
 xxxxxx?
 YURT PLAN/ELEVS
 A2.0

← Inside Exits
 Fire Extinguisher + Smoke Alarm + MHA Alarm