


L:\2105303\_Acad\dwg\Sheets\210530\_slopes display.dwg, 10/16/2024 4:48:06 PM, Colton Burr, DWG To PDF.pc3  
© 2024 ARDURRA GROUP, INC. THIS INSTRUMENT IS THE PROPERTY OF ARDURRA. ANY REPRODUCTION, REUSE OR MODIFICATION OF THIS INSTRUMENT WITHOUT SPECIFIC WRITTEN PERMISSION OF ARDURRA IS STRICTLY PROHIBITED

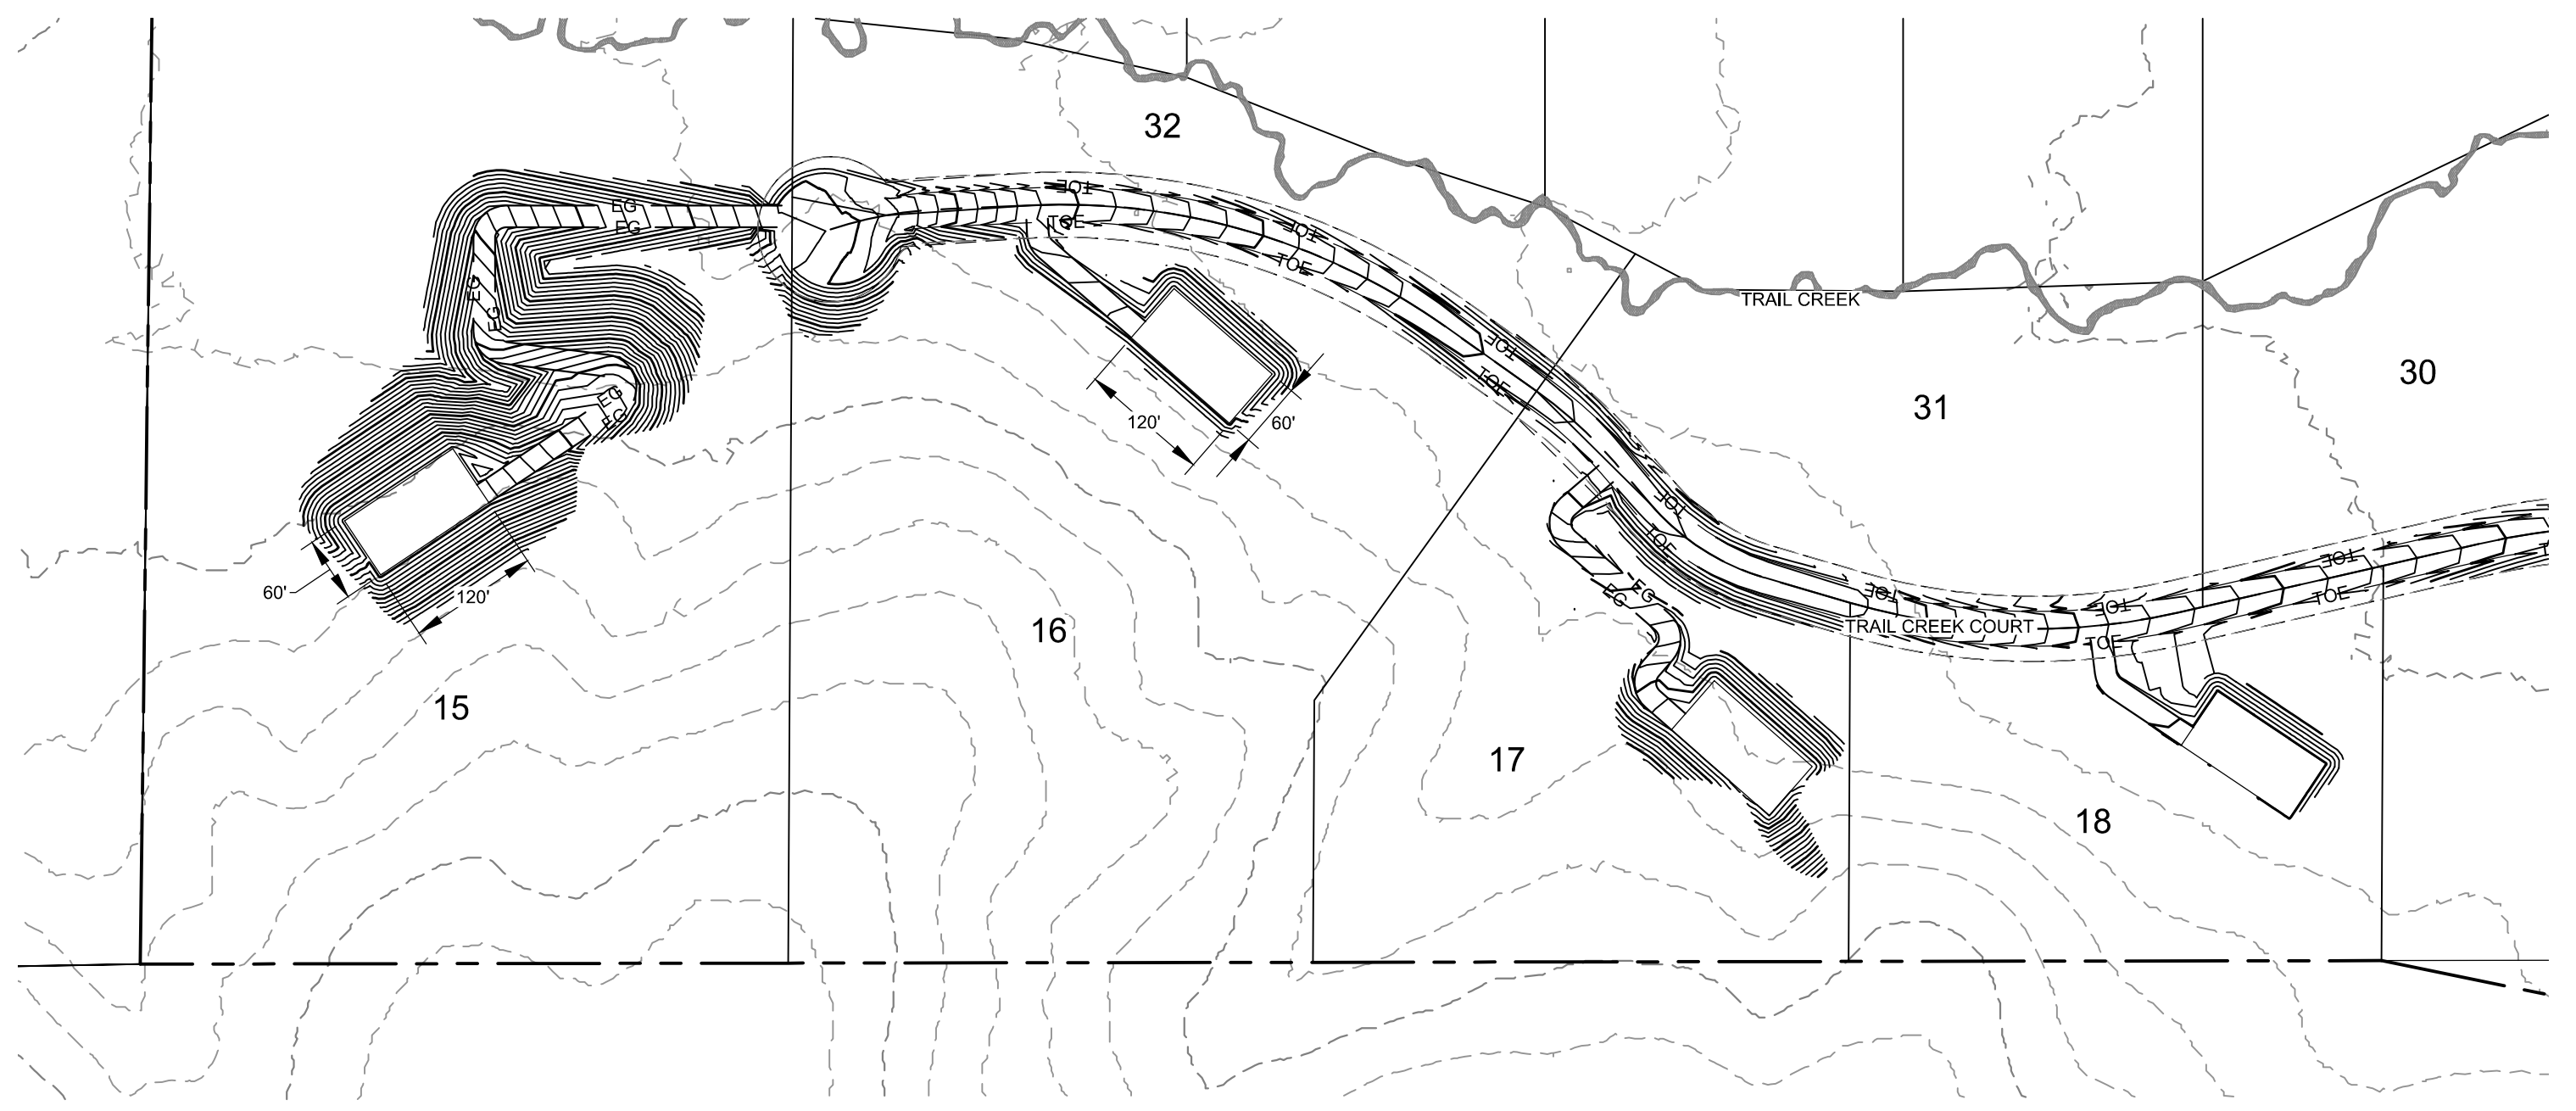

# BLOCK 1 LOTS 15-18 GRADING PLAN

DATE: 10/16/24 JOB: 210530

  
332 N. BROADMORE WAY  
NAMPA, IDAHO 83687  
208-442-6300 | WWW.ARDURRA.COM